

PROJECT DESCRIPTION

THIS PROJECT INVOLVES THE INSTALLATION OF AN ADDITIONAL SIGNAL HEAD ON NB MD 201 AND THE INSTALLATION OF NEARSIDE SIGNAL HEAD ON WB RIVERDALE ROAD. EXISTING YELLOW SIGNAL HEADS ARE TO BE UPGRADED TO BLACK FACE HEADS AND PRESENCE DETECTION IS TO BE UPGRADED TO VIDEO DETECTION.

INTERSECTION OPERATION

NO CHANGE TO INTERSECTION OPERATION.


CONTROLLER REQUIREMENTS

THE EXISTING CONTROLLER, AMPLIFIERS AND ASSOCIATED HARNESS WILL REMAIN. VIDEO DETECTION WILL REPLACE ALL PRESENCE LOOP DETECTORS. SET-BACK LOOPS ALONG WB RIVERDALE ROAD WILL REMAIN. THE SHA SIGNAL SHOP WILL INSTALL VIDEO INTERFACE EQUIPMENT IN THE EXISTING CONTROLLER.

PHASE CHART

NO CHANGE TO PHASING.

WIRING DIAGRAM

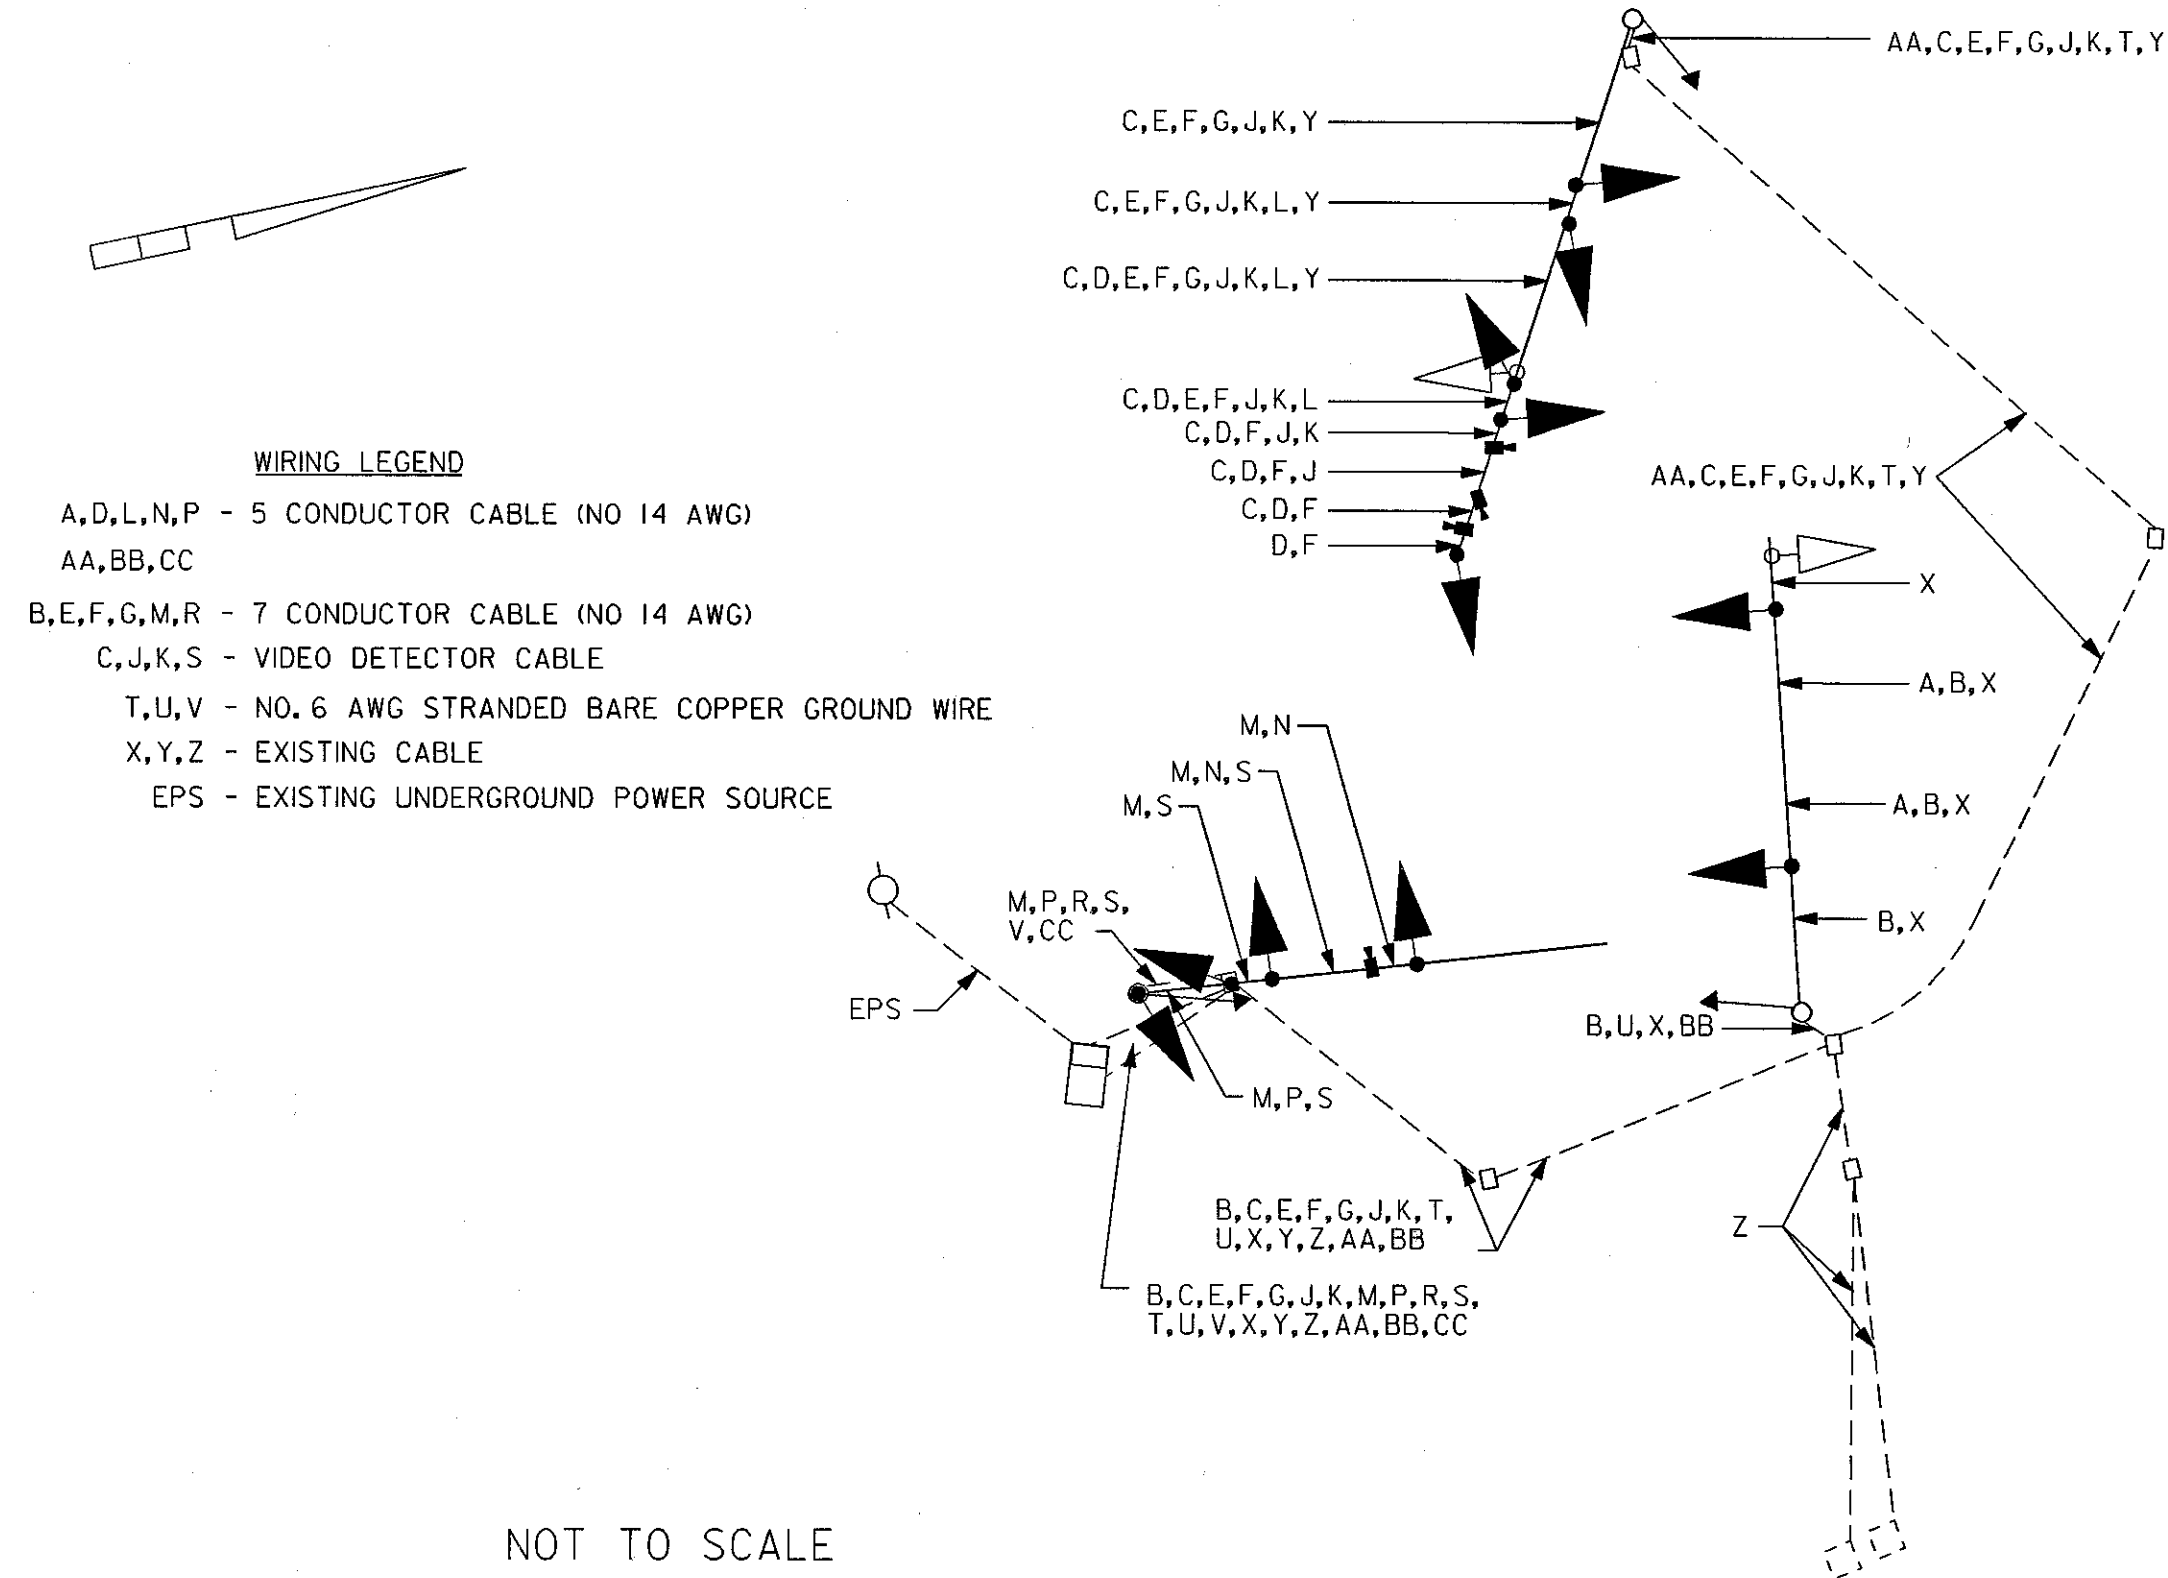

EQUIPMENT LIST 'A'

A. EQUIPMENT TO BE FURNISHED BY THE SHA

ITEM NO.	QTY.	DESCRIPTION
9086	1 EA	VIDEO DETECTION INTERFACE EQUIPMENT: 1-4 CAMERAS
9570	24 SF	SHEET ALUMINUM GROUND MOUNTED SIGN: <ul style="list-style-type: none">- R95-1 MOD (24"X48")- W11-2 (30"X30") FYG, M6-1R (21"X15") FYG- R3-8 (30"X30")
9571	82 SF	SHEET ALUMINUM MAST ARM/POLE MOUNTED SIGN: <ul style="list-style-type: none">- M95-2 MOD (W/M6-3 ARROW) (24"X60")- ASSOCIATED SHIELD ASSEMBLY (30"X51"), POLE MOUNT, CONSISTING OF:<ul style="list-style-type: none">M3-1 (24"X12"), M1-5 (30"X24"), M6-1 (21"X15")M3-3 (24"X12"), M1-5 (30"X24"), M6-1 (21"X15")- ASSOCIATED SHIELD ASSEMBLY (48"X75"), POLE MOUNT, CONSISTING OF:<ul style="list-style-type: none">M3-3 (30"X15"), M1-5 (48"X36"), M5-1 (30"X24")M3-1 (30"X15"), M1-5 (48"X36"), M5-1 (30"X24")

EQUIPMENT LIST 'B'

B. EQUIPMENT TO BE FURNISHED AND/OR INSTALLED BY THE CONTRACTOR

ITEM NO.	QTY.	DESCRIPTION
1001	2 EA	MAINTENANCE OF TRAFFIC
5001	215 LF	5 INCH HEAT APPLIED WHITE PERMENANT PREFORMED THERMOPLASTIC PAVEMENT MARKING
5003	185 LF	REMOVAL OF EXISTING PAVEMENT LINE MARKINGS - ANY WIDTH
5004	1 EA	REMOVAL OF EXISTING PERMENANT PAVEMENT MARKING LETTERS, SYMBOLS, ARROWS AND NUMBERS
5008	2 EA	HEAT APPLIED WHITE PERMENANT PREFORMED THERMOPLASTIC PAVEMENT MARKING ARROWS
8002	3 EA	12 INCH PEDESTRIAN SIGNAL HEAD SECTION
8007	1 EA	CONTROL CABLE, 100 FOOT, VIDEO DETECTION
8010	3 EA	CONTROL CABLE, 400 FOOT, VIDEO DETECTION
8019	1 EA	REM & DISPOSE MAT & EQUIP PER ASSIGN
8028	14 LF	WOOD SIGN SUPPORTS 4 INCH X 4 INCH
8029	32 LF	WOOD SIGN SUPPORTS 4 INCH X 6 INCH
8030	400 LF	NO. 6 AWG STRANDED BARE COPPER GROUND WIRE
8055	24 SF	INSTALL GROUND MOUNTED SIGN
8056	82 SF	INSTALL OVERHEAD SIGN
8057	4 EA	VIDEO DETECTION CAMERA
8075	6 EA	8 INCH VEHICULAR TRAFFIC SIGNAL HEAD SECTION
8076	35 EA	12 INCH VEHICULAR TRAFFIC SIGNAL HEAD SECTION
8084	600 LF	ELECTRICAL CABLE - 5 CONDUCTOR NO. 14 AWG
8085	1300 LF	ELECTRICAL CABLE - 7 CONDUCTOR NO. 14 AWG

EQUIPMENT LIST 'C'

C. EQUIPMENT TO BE REMOVED AND RETURNED TO THE SHA

ITEM NO.	QTY.	DESCRIPTION
NONE		ALL REMOVED MATERIALS SHALL BECOME THE PROPERTY OF THE CONTRACTOR.

PROJECT CONTACTS

MR. MAJIB SHAKIB
ASSISTANT DISTRICT ENGINEER - TRAFFIC
(301) 513-7358

MR. AUGIE REBISH
UTILITY ENGINEER
(301) 513-7350

MR. WAYNE MOWDY
ASSISTANT DISTRICT ENGINEER - MAINTENANCE
(301) 513-7304

MR. RICHARD DAFF, SR.
CHIEF, TRAFFIC OPERATIONS
(410) 787-7630

MR. ROBERT SNYDER
ASSISTANT DIVISION CHIEF, TRAFFIC OPERATIONS
(410) 787-7631

MR. ED RODENHIZER
TEAM LEADER SIGNAL OPERATIONS
(410) 787-7652



MARYLAND DOT - STATE HIGHWAY ADMINISTRATION
Office of Traffic & Safety
TRAFFIC ENGINEERING DESIGN DIVISION

MD 201 (KENNILWOTH AVE) AT

RIVERDALE ROAD

DRAWN BY: JWB	F.A.P. NO.	TS NO.
CHECKED BY: AKB	S.H.A. NO.	708C
SCALE: NONE	COUNTY: PRINCE GEORGE'S	T.I.M.S. NO.
DATE: NOVEMBER 2004	LOG MILE: 16020103.80	6511
		SHEET NO. OF